

THE CORPORATION OF THE CITY OF NORTH BAY

BY-LAW NO. 87-76

BEING A BY-LAW TO AMEND BY-LAW NO. 9-69 OF THE CORPORATION OF THE CITY OF NORTH BAY PURSUANT TO SECTION 35 OF THE PLANNING ACT R.S.O. 1970, CHAPTER 349, AND AMENDMENTS THERETO.

WHEREAS upon the request of the property owner concerned and with the approval of the local Planning Board, it is considered advisable to amend By-law No. 9-69 of the Corporation of the City of North Bay to provide for an alteration to the zone designation shown on Schedule "A" which forms part of said By-law No. 9-69;

NOW THEREFORE THE COUNCIL OF THE CORPORATION OF THE CITY OF NORTH BAY HEREBY ENACTS AS FOLLOWS:

- 1) Schedule "A" of said By-law No. 9-69 is amended by changing the zoning designation on that part of said zoning map set out in Schedule "A" attached hereto and forming part hereof, which property is more particularly described as Lot No. 1 of Registered Plan No. 69, and shown as hatched on Schedule "B" attached hereto and forming part hereof from a "Residential Third Density Zone (R-3)" to a "Residential Multiple Second Density Zone (RM2)".
- 2) All buildings or structures erected or altered in the "Residential Multiple Second Density Zone (RM2)" hereby established shall conform to all other applicable provisions of said By-law No. 9-69, except as hereby expressly varied.
- 3) This By-law shall take effect from the date of passing by Council and shall come into force upon the approval of the Ontario Municipal Board.

READ A FIRST TIME IN OPEN COUNCIL THIS 5TH DAY OF JULY 1976.

READ A SECOND TIME IN OPEN COUNCIL THIS 19TH DAY OF JULY 1976.


READ A THIRD TIME IN OPEN COUNCIL AND FINALLY ENACTED AND PASSED THIS 19TH DAY OF JULY 1976.

.....  
MAYOR

.....  
DEPUTY CITY CLERK

# Schedule "A" of By-law N°

87-76

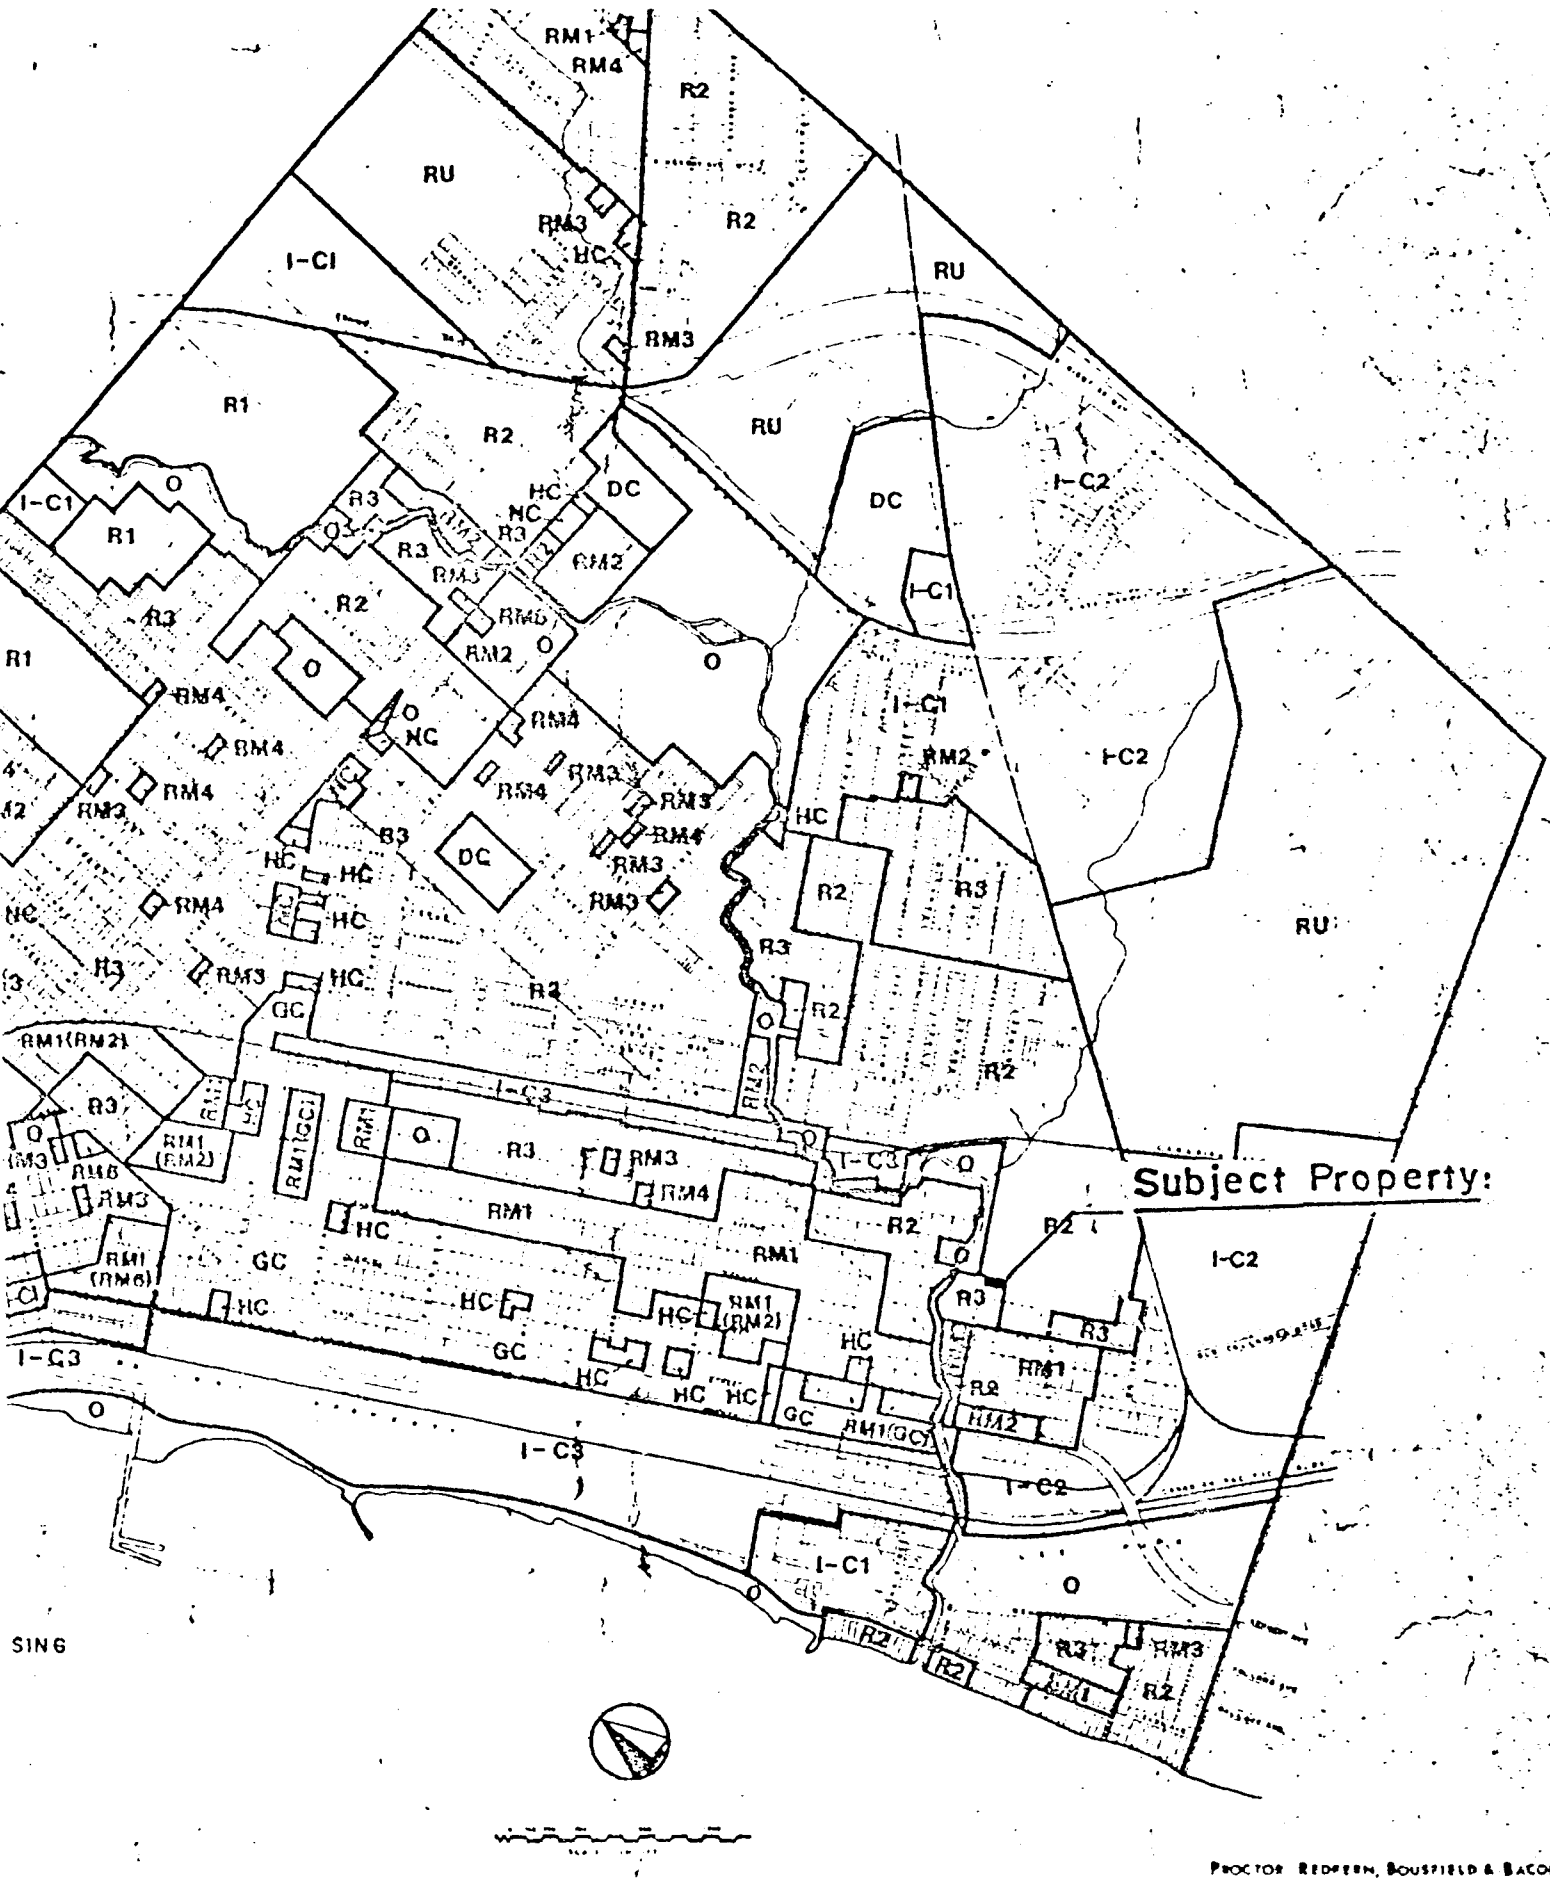

PROCTOR REDFERN, BOUSFIELD & BACON

## GEND

- |    |                                          |      |                          |
|----|------------------------------------------|------|--------------------------|
| 1  | RESIDENTIAL FIRST DENSITY ZONE           | GC   | GENERAL COMMERCIAL ZONE  |
| 2  | RESIDENTIAL SECOND DENSITY ZONE          | NC   | N'HOOD COMMERCIAL ZONE   |
| 3  | RESIDENTIAL THIRD DENSITY ZONE           | HC   | HIGHWAY COMMERCIAL ZONE  |
| 41 | RESIDENTIAL MULTIPLE FIRST DENSITY ZONE  | DC   | DISTRICT COMMERCIAL ZONE |
| 42 | RESIDENTIAL MULTIPLE SECOND DENSITY ZONE | I-C1 | INDUSTRIAL CLASS 1 ZONE  |
| 43 | RESIDENTIAL MULTIPLE THIRD DENSITY ZONE  | I-C2 | INDUSTRIAL CLASS 2 ZONE  |
| 44 | RESIDENTIAL MULTIPLE FOURTH DENSITY ZONE | I-C3 | RAILWAY ZONE             |
| 45 | RESIDENTIAL MULTIPLE FIFTH DENSITY ZONE  | O    | OPEN SPACE ZONE          |
| 46 | RESIDENTIAL MULTIPLE SIXTH DENSITY ZONE  | RU   | RURAL ZONE               |

# Schedule "B" of By-law No 87-76

87-76



Scale: 1" = 200'