


LEGEND

- 01 REMOVALS
- △ PROFILE LEFT
- PROFILE RIGHT
- CONSTRUCTION

METRIC
 DIMENSIONS ARE IN METRES
 AND/OR MILLIMETRES
 UNLESS OTHERWISE SHOWN

NORTHEASTERN ONTARIO
 CONT No 2017-02
 WP No : JLR 26366

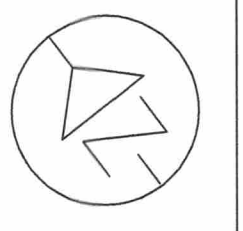


GENERAL ARRANGEMENT
 AND SHEET INDEX
 HIGHWAY 11/17 & SEYMOUR ST.

SHEET
 01



DRAWING NAME: U:\2020\26366 Hwy 11 Seymour Detailed Design\0-Updated.dwg package July 2018\26366_01 - General Arrangement.dwg
 PLOT DATE: 2018/09/20 11:32:25 AM

88-05
 PR-12-707
 MINISTRY OF TRANSPORTATION, ONTARIO

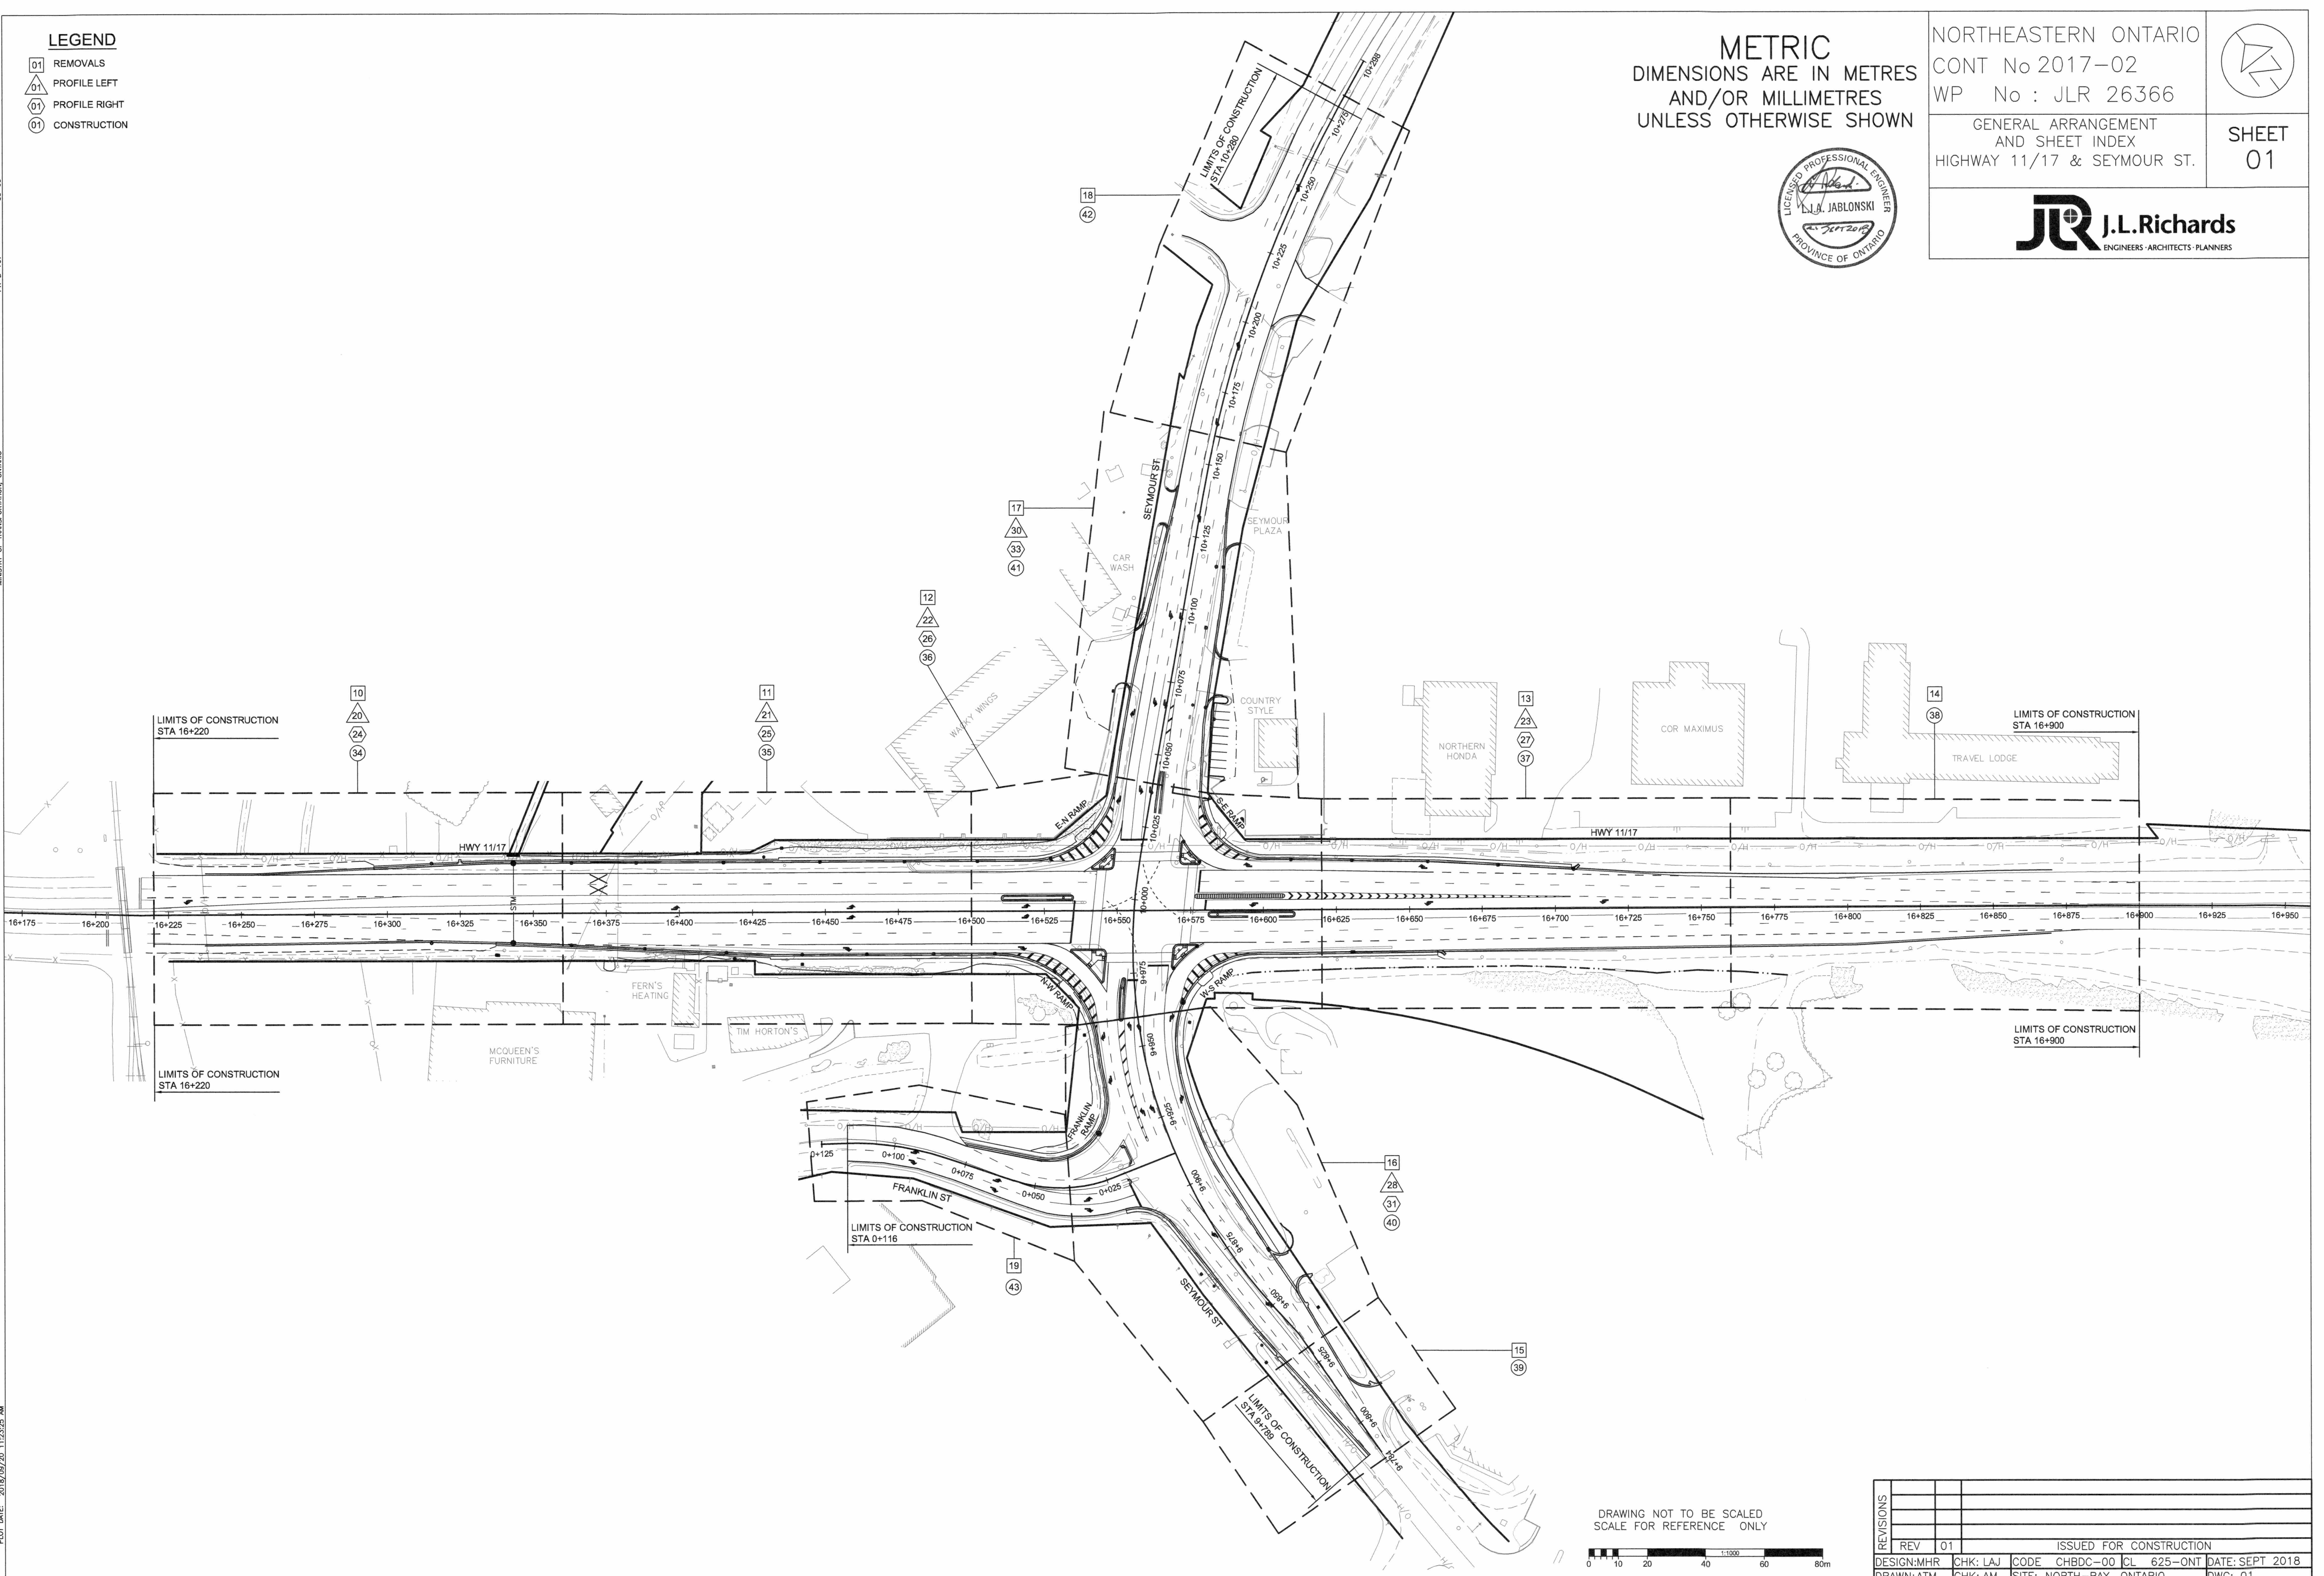

DRAWING NOT TO BE SCALED
 SCALE FOR REFERENCE ONLY

REVISIONS		ISSUED FOR CONSTRUCTION			
REV	01	DESIGN: MHR	CHK: LAJ	CODE: CHBDC-00	CL: 625-ONT
		DRAWN: ATM	CHK: AM	SITE: NORTH-BAY, ONTARIO	DATE: SEPT 2018
					DWG: 01